


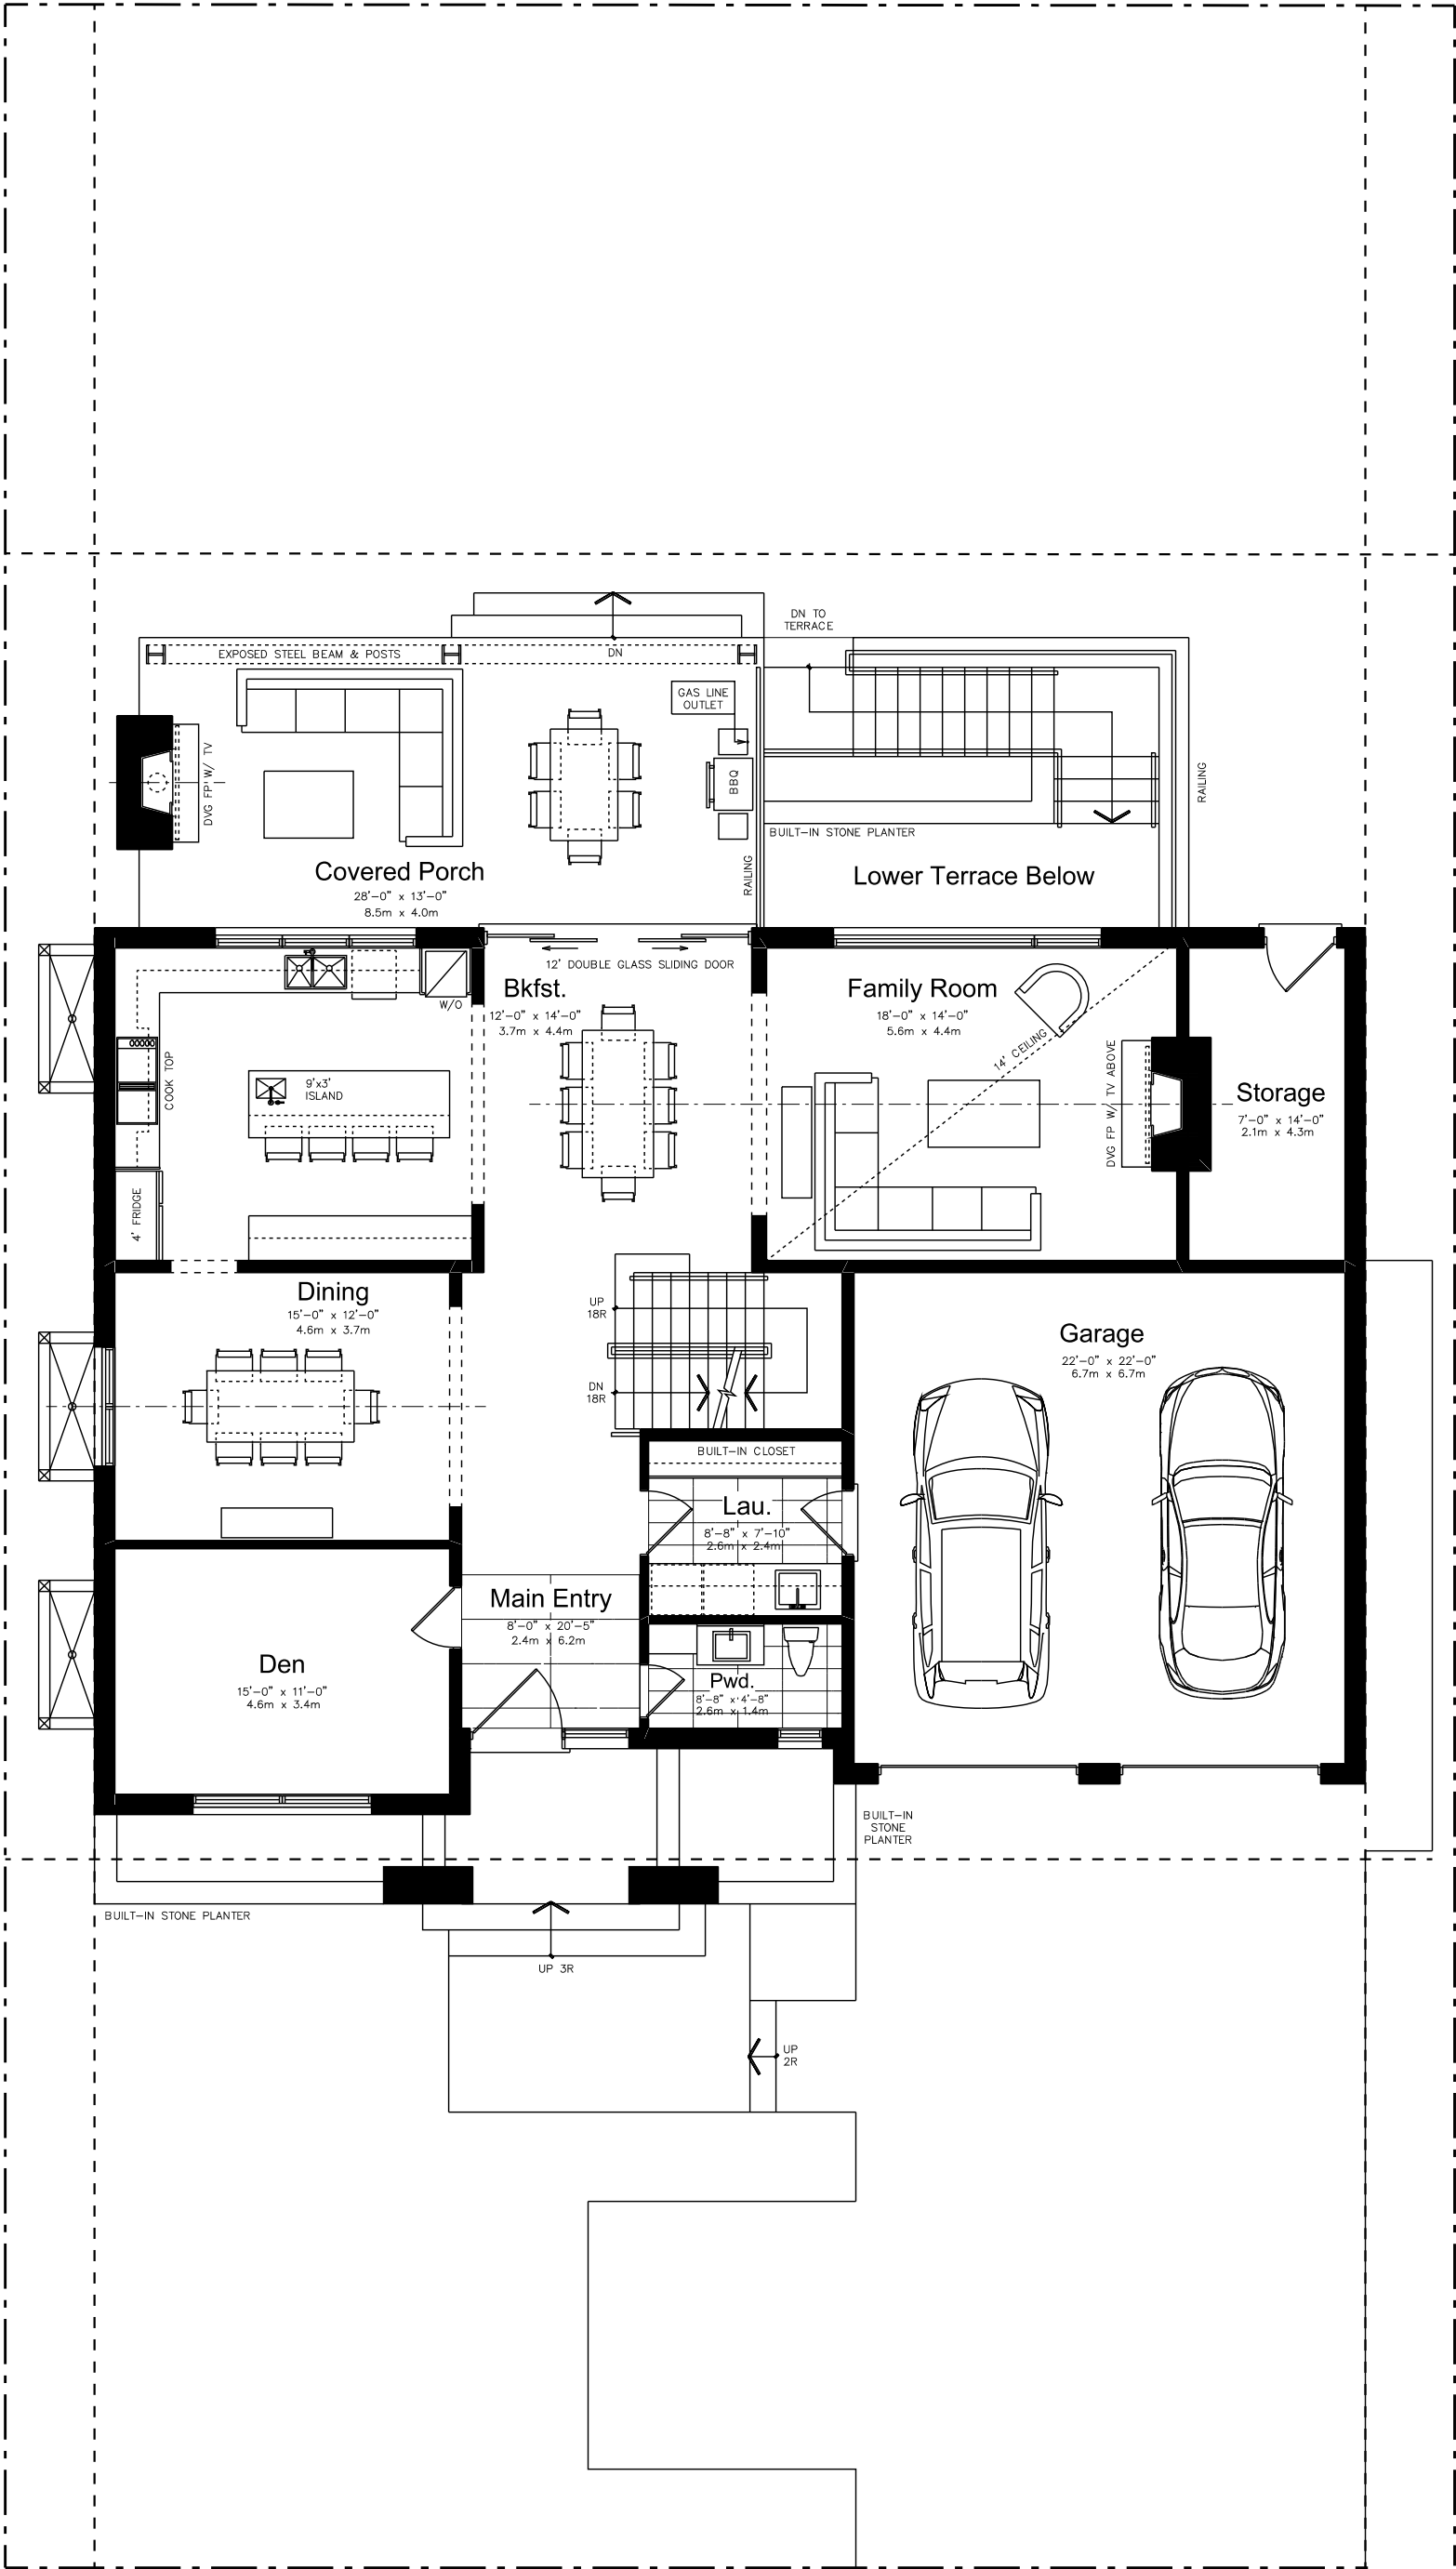


Ground Floor Plan

Custom Residence

1187 Pinegrove Road, Oakville ON

SCALE: 1/8" = 1'-0"

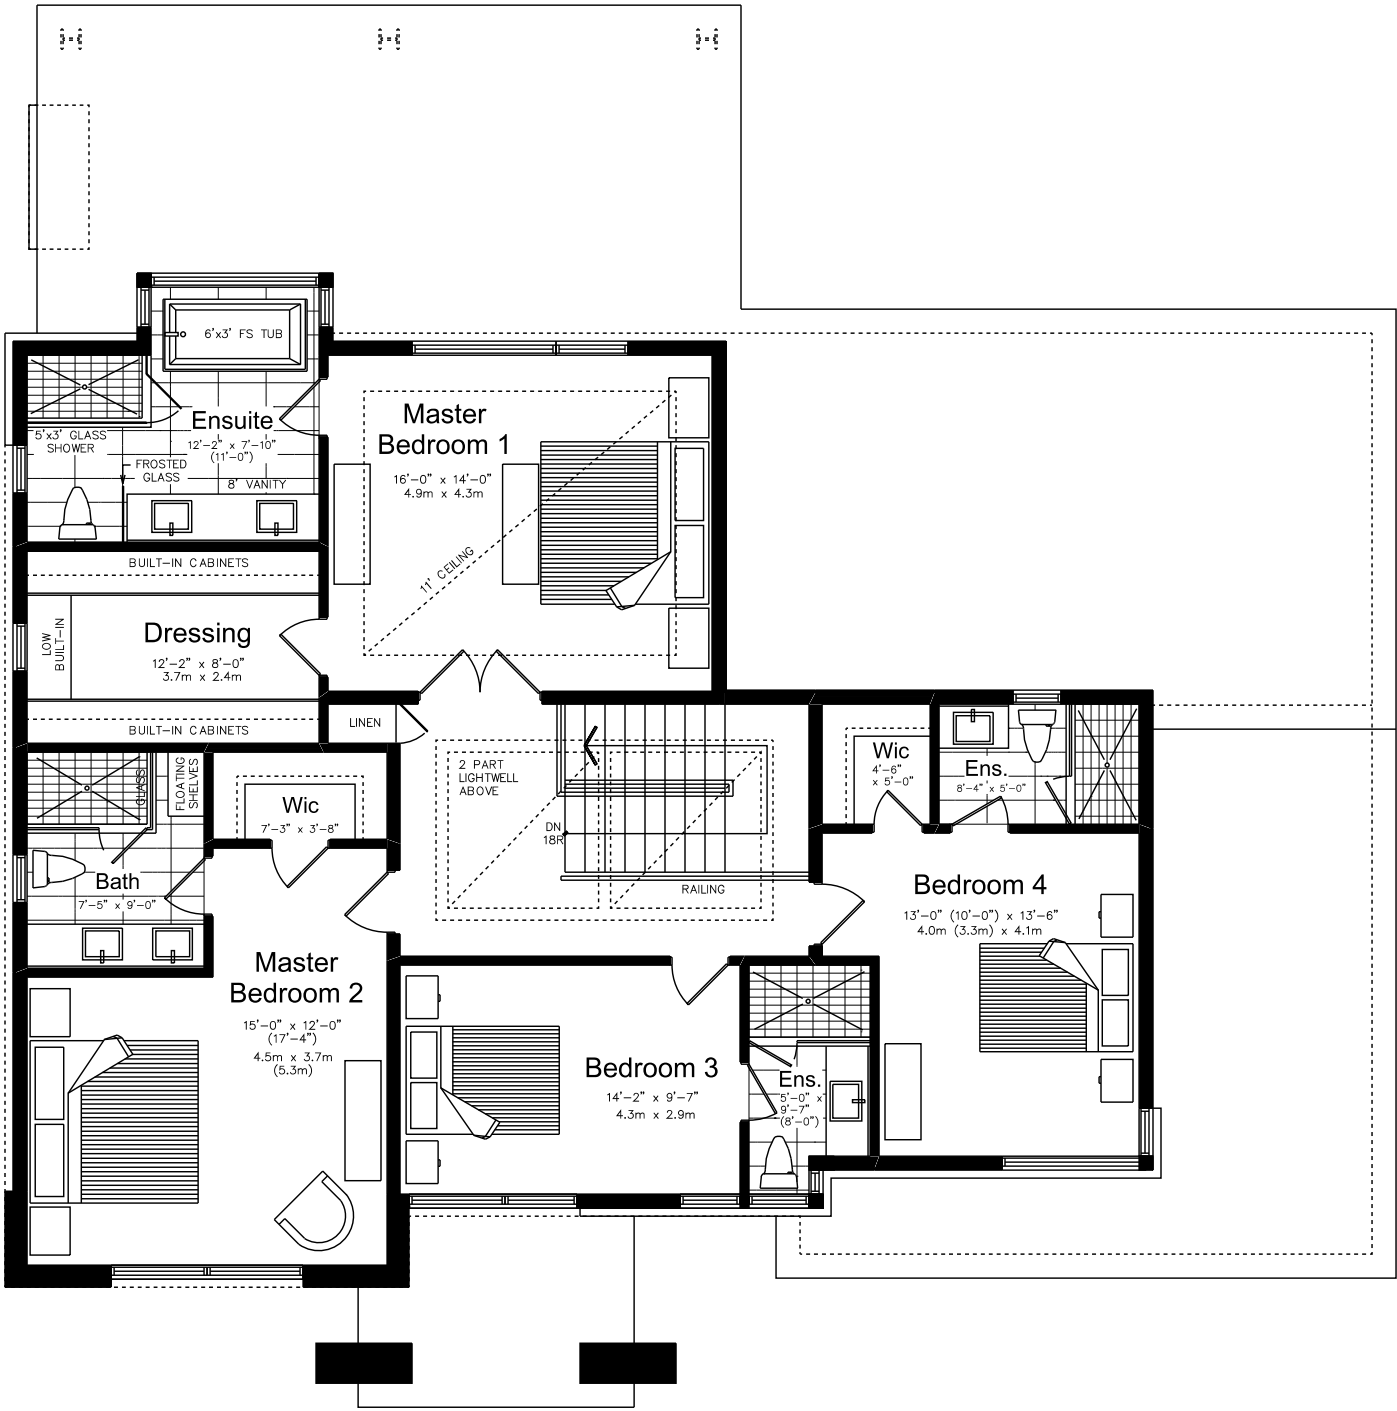


Second Floor Plan

Custom Residence

1187 Pinegrove Road, Oakville ON

SCALE: 1/8" = 1'-0"

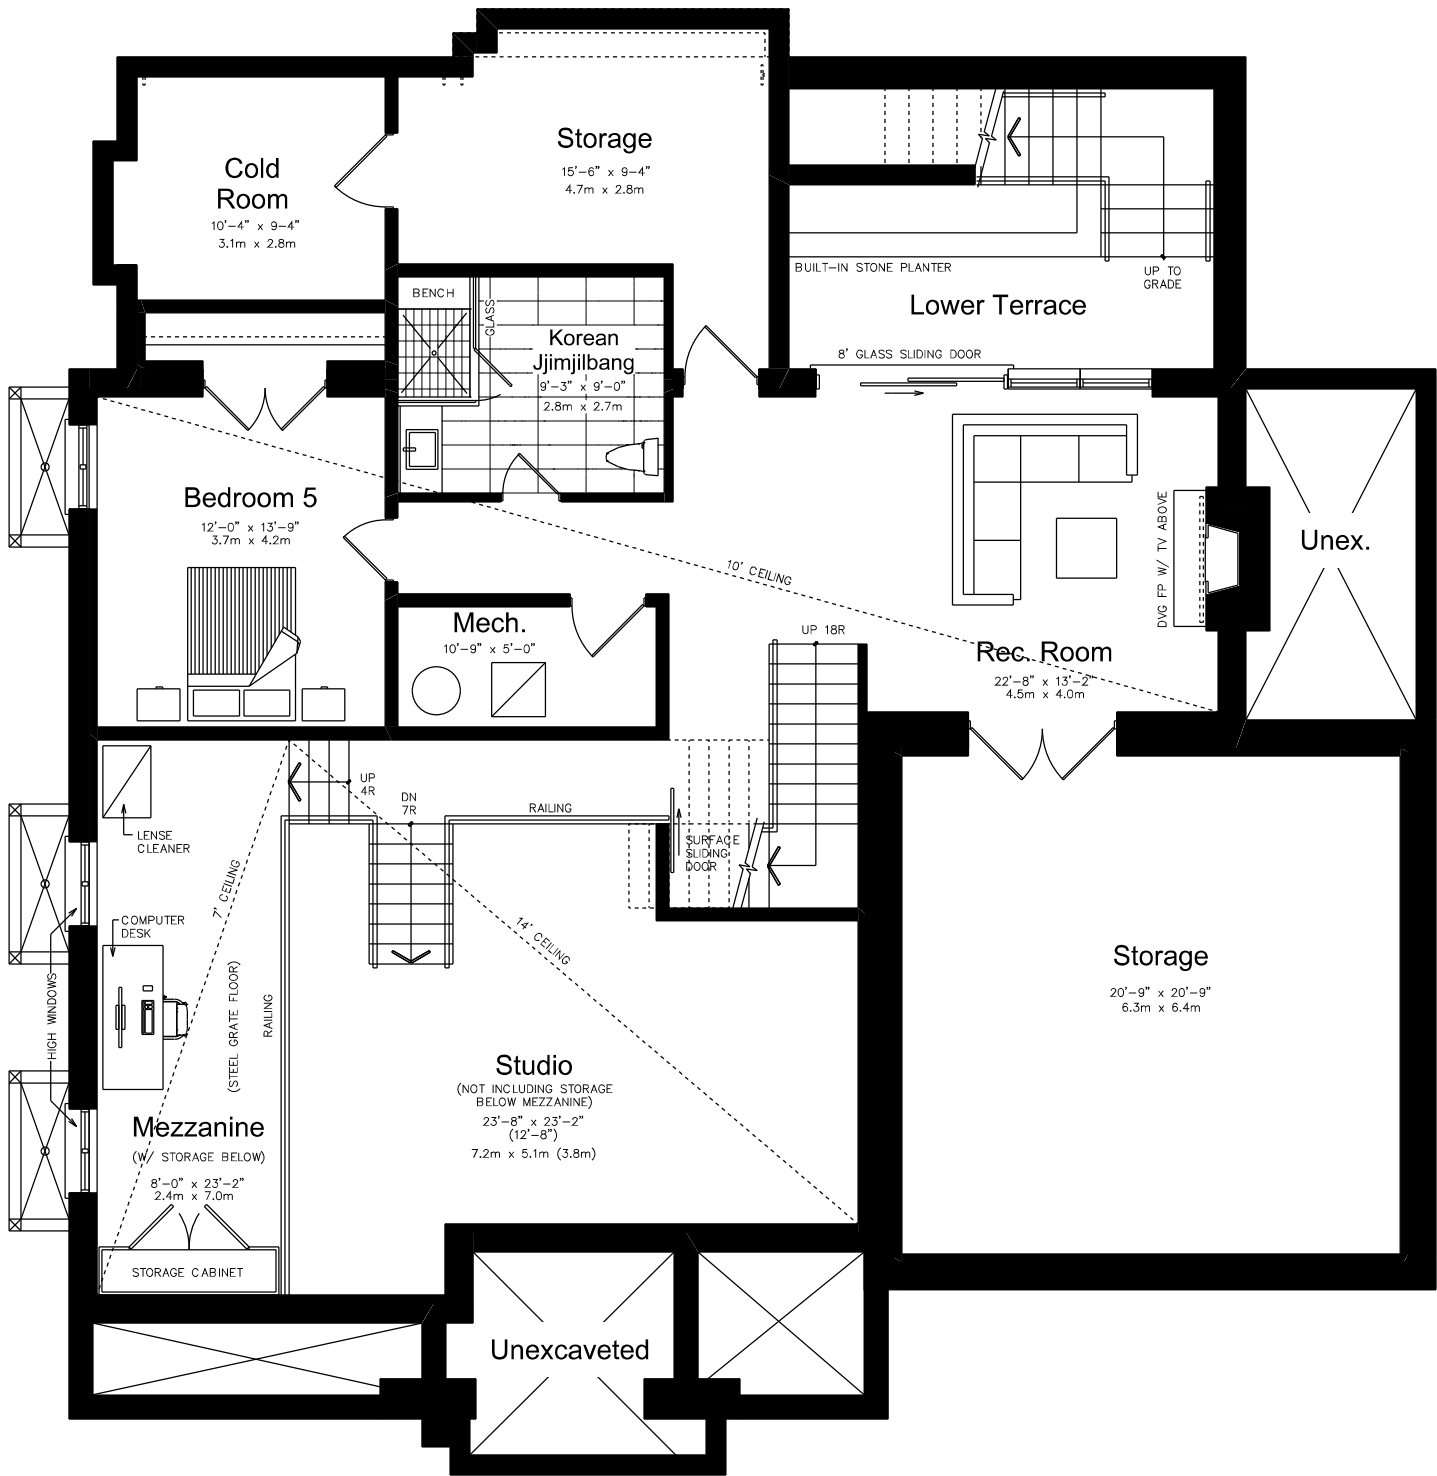


Basement Plan

Custom Residence

1187 Pinegrove Road, Oakville ON

SCALE: 1/8" = 1'-0"

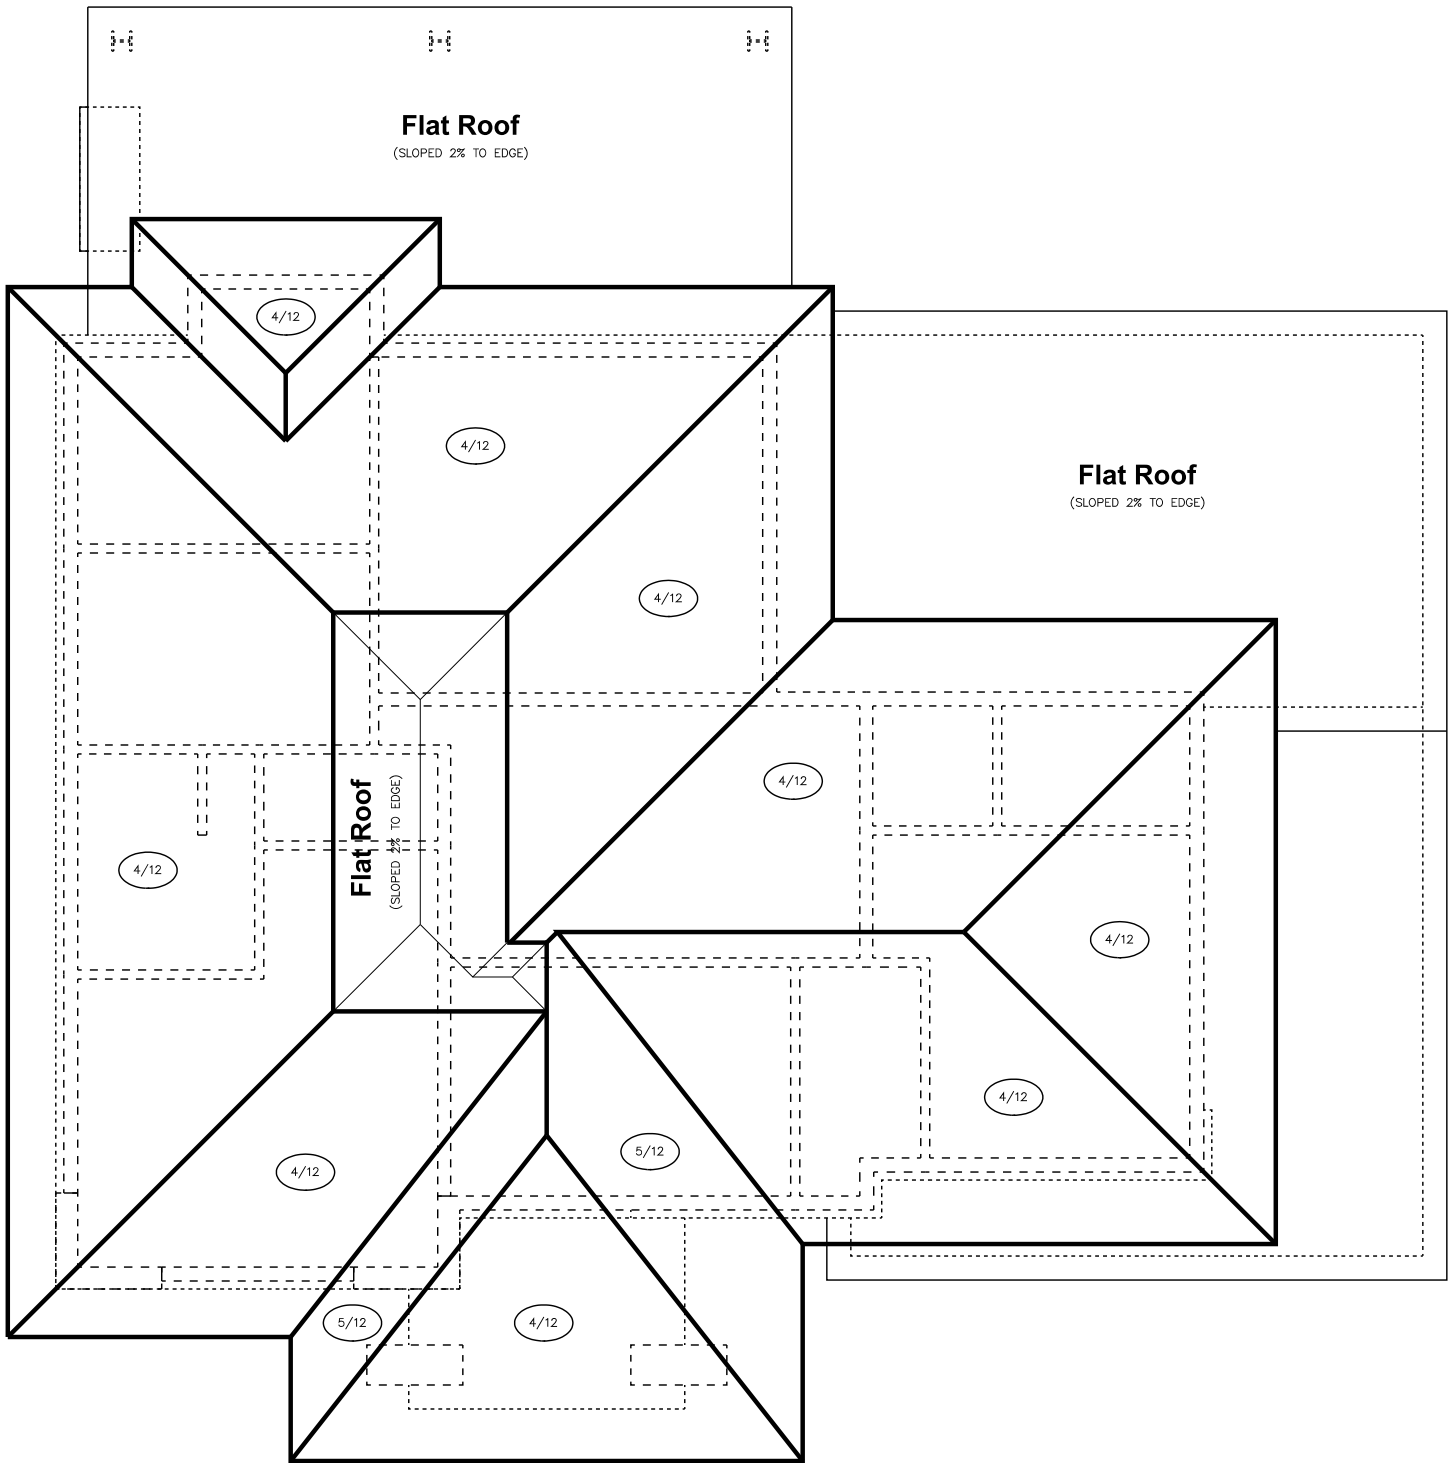

Roof Plan

Custom Residence

1187 Pinegrove Road, Oakville ON

SCALE: 1/8" = 1'-0"




Front Elevation

Custom Residence

1187 Pinegrove Road, Oakville ON

SCALE: 1/8" = 1'-0"

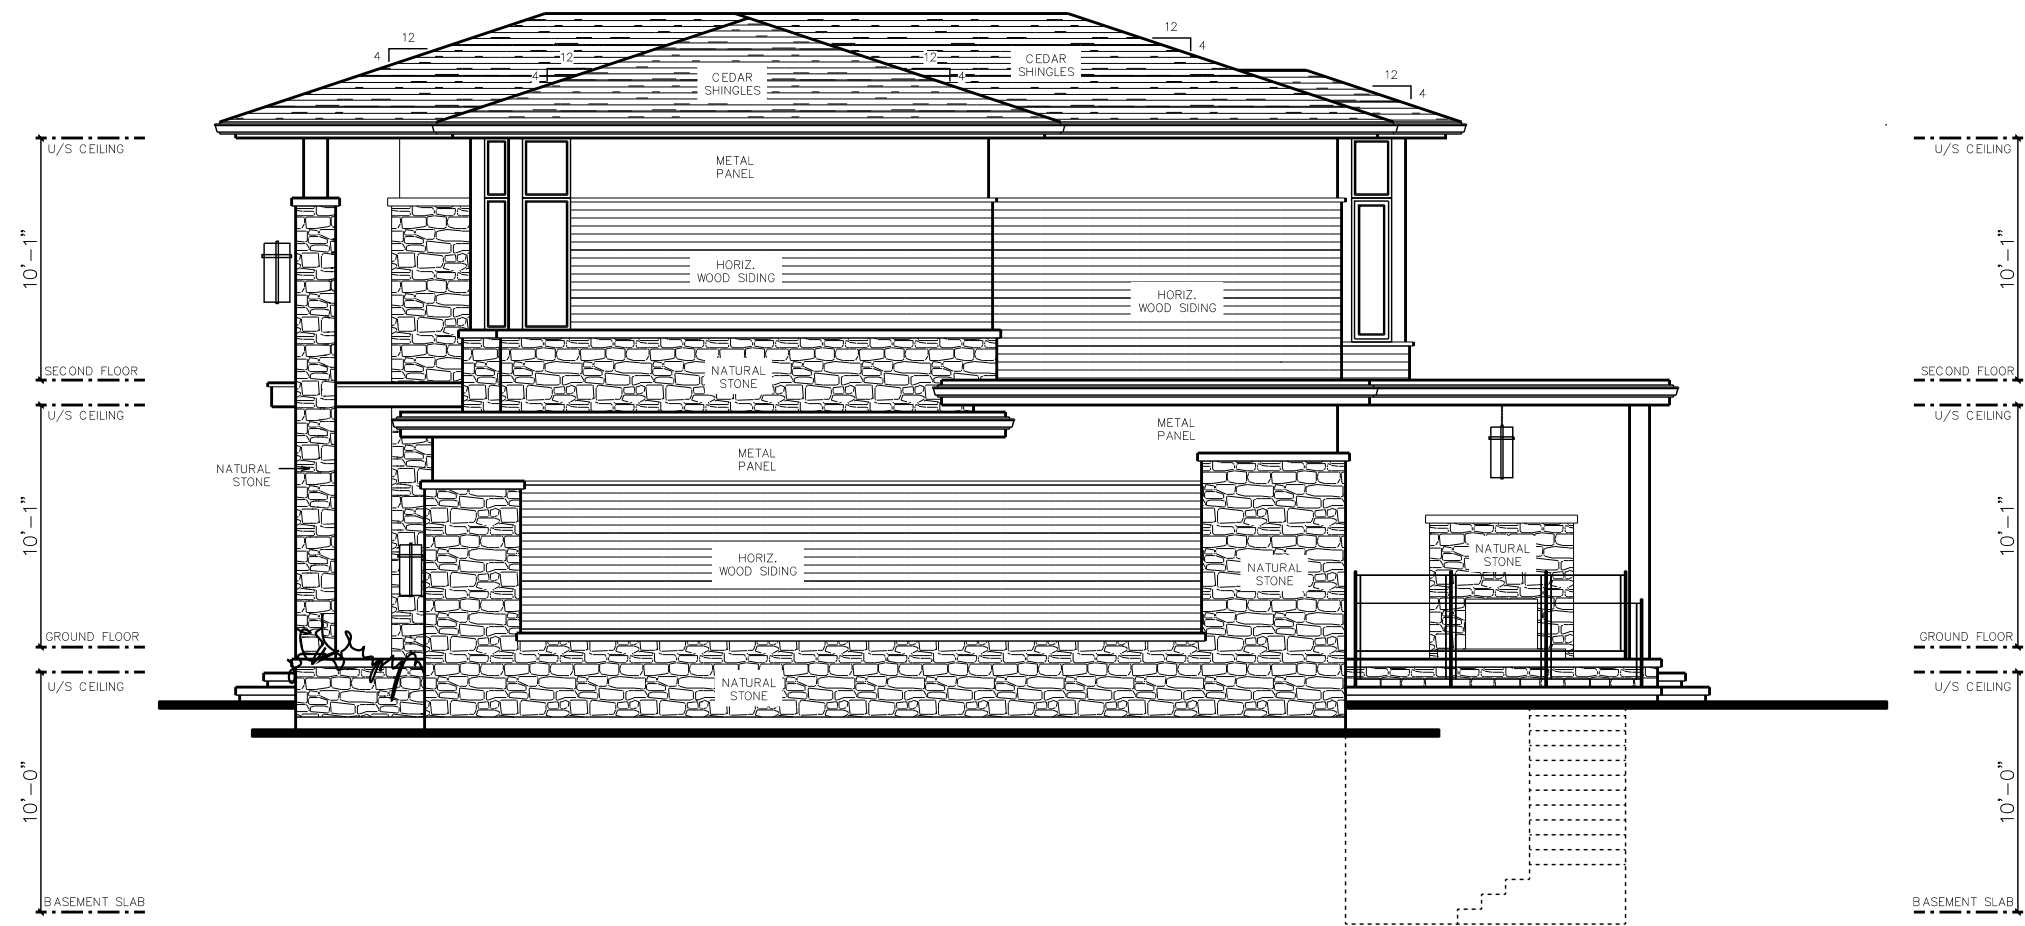

UNPROTECTED OPENINGS:		
-MAX. ALLOWED	70.2 sf	(7.0 %)
-PROPOSED	27.9 sf	(2.8 %)

Right Elevation

Custom Residence

1187 Pinegrove Road, Oakville ON

SCALE: 1/8" = 1'-0"



Rear Elevation

Custom Residence

1187 Pinegrove Road. Oakville ON

SCALE: 1/8" = 1'-0"



UNPROTECTED OPENINGS:		
-MAX. ALLOWED	70.2 sf	(7.0 %)
-PROPOSED	70.2 sf	(7.0 %)

Left Elevation

Custom Residence

1187 Pinegrove Road, Oakville ON

SCALE: 1/8" = 1'-0"