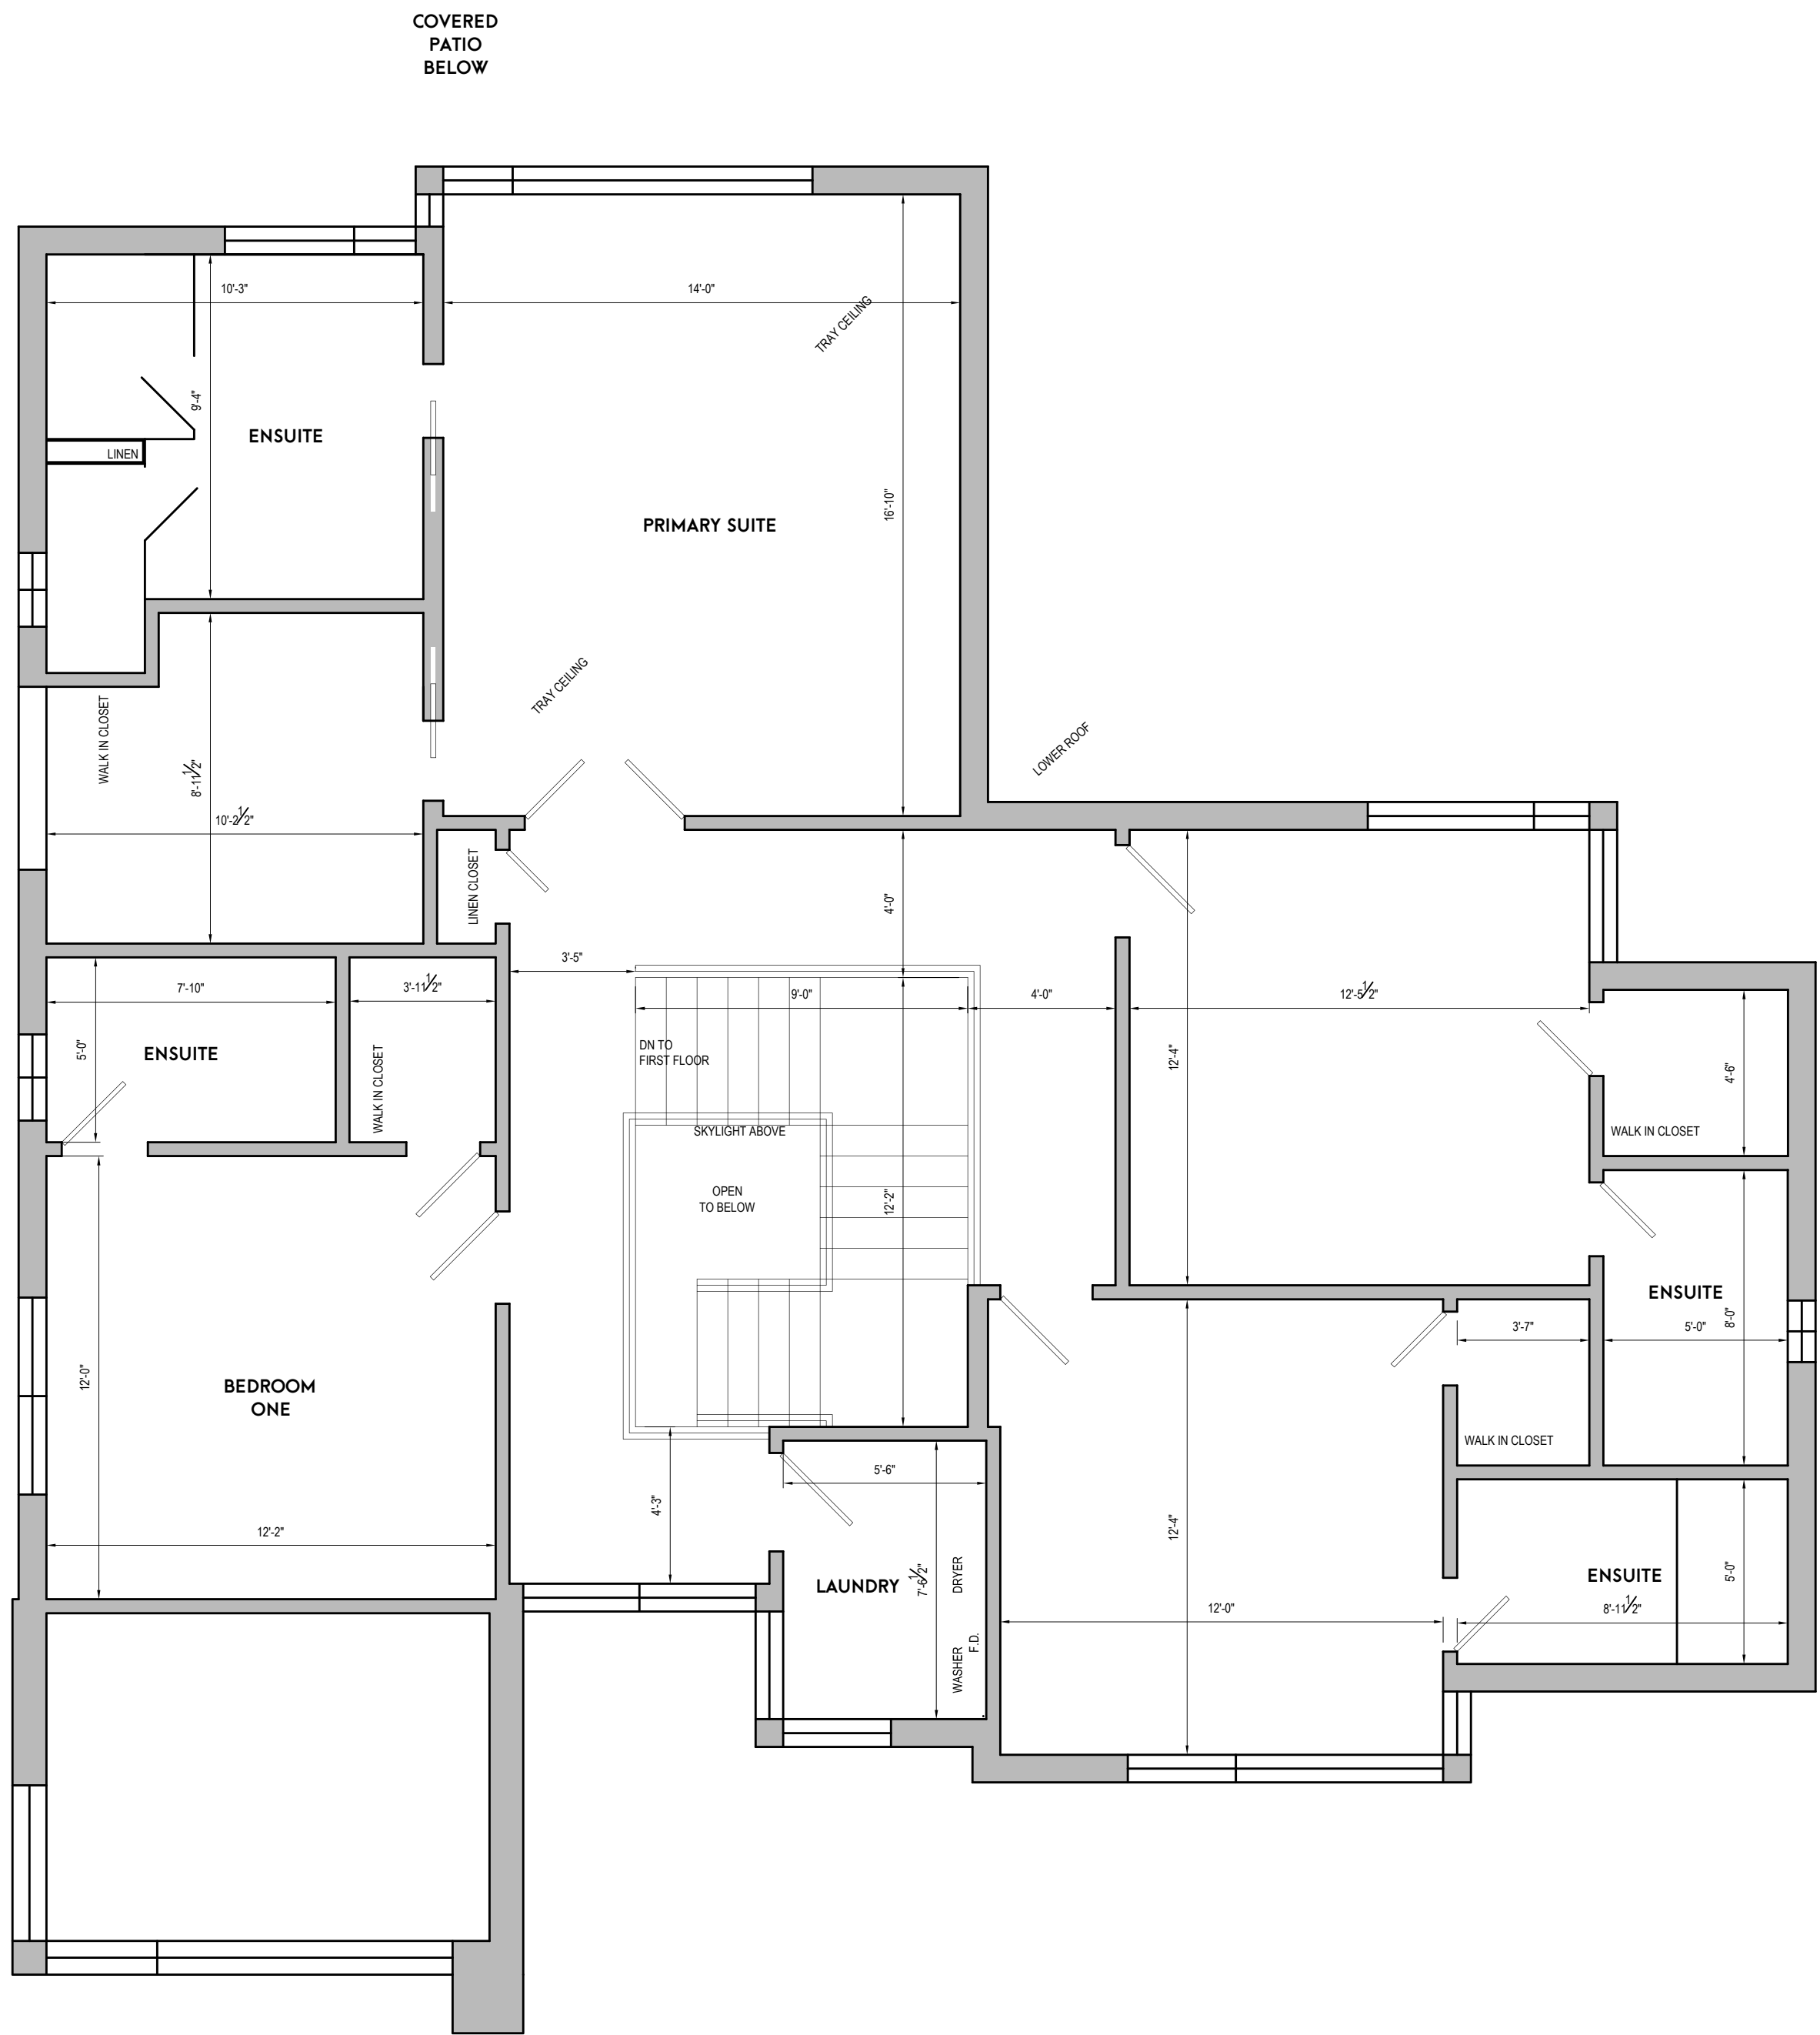


1/4"=1'-0"

GROUND FLOOR PLAN

[illegible]